


J.M. MacFarlane Retirement Estates


An Enriched Rural Lifestyle

Exterior Elevation Drawing 4 Unit Building

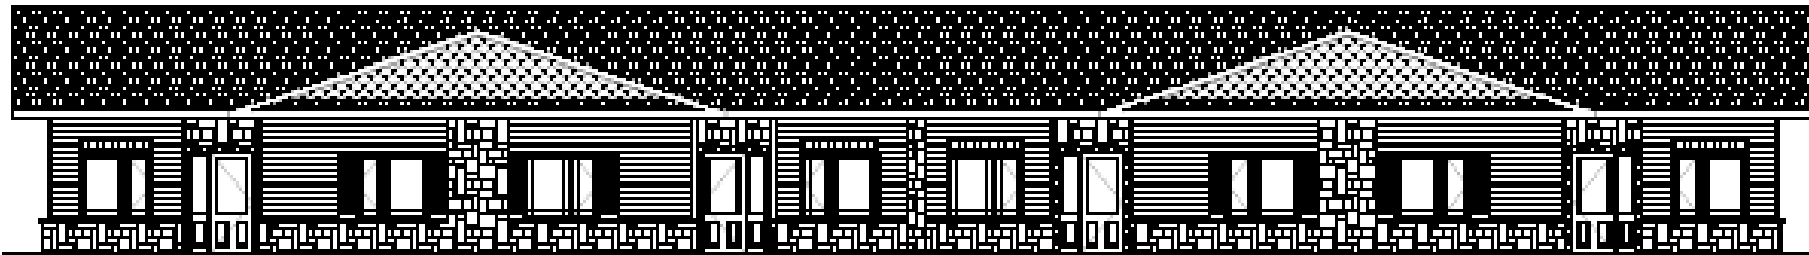

Front Elevation
SCALE 1/8" = 1'-0"

Comfortable, Open Concept Living

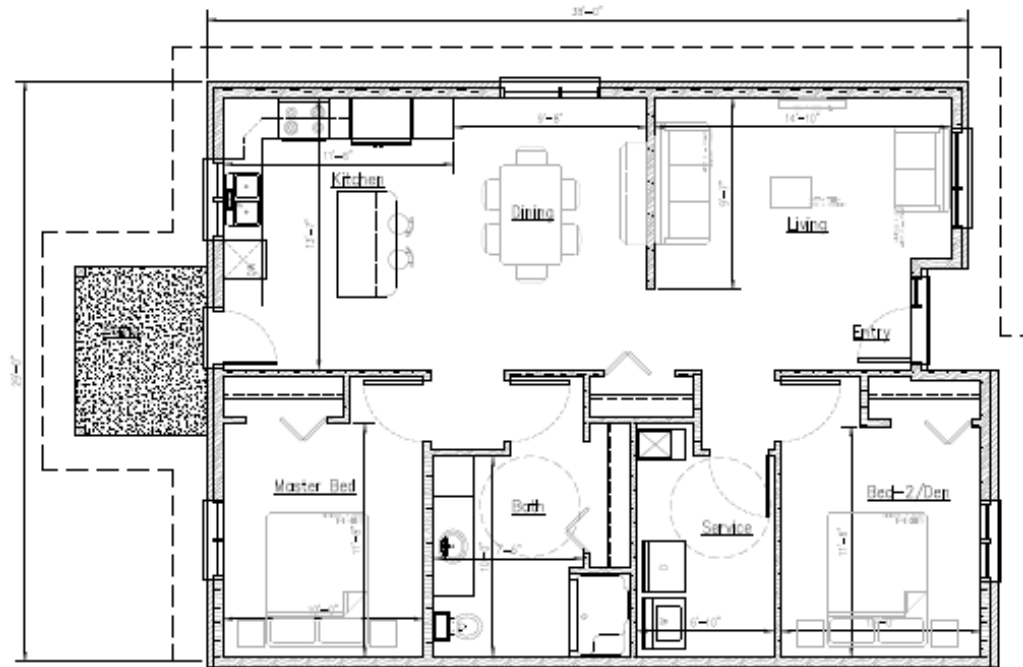

1112 square feet
Typical Unit Layout
11/15

Amenities Included

- In-floor heating throughout
- 1100+sq ft., 2 Bedroom, 1 bathroom units
- Fridge/freezer, stove, dishwasher, microwave, washer & dryer
- Covered entryway and rear porch with BBQ hookup
- Spacious one level interior featuring accessibility friendly layouts
- Attached garage packages available









Project Timelines

- Spring 2021- Discussion with Town Council seeking approval
- Summer 2021 – Zoning/Severance (if applicable)
- Summer/Fall 2021 – Grant applications (Park and Site improvements)
- Winter/Spring 2022- Pre-Construction Site Services
- Spring/Summer 2022- Phase 1 Start date of 3, 4-unit Buildings on Margaret St
- Fall 2022- Anticipated Phase 1 completion
- Additional phases constructed as required

Thank
You!

Dalton MacFarlane

Owner/President

MacFarlane Capital Limited

dmacfarlane@macfarlanecapital.com